




Harbor Springs Air Park Lot 6


MCO

architect michael | oxaman



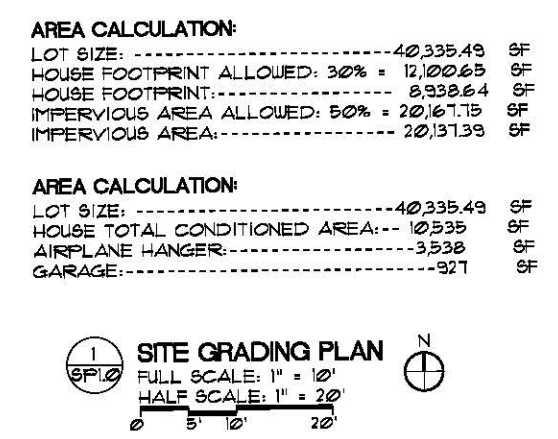

PLOTTED: Tuesday, February 10, 2026 3:34:13 PM FILE: p:\job folders\2021\2021034 harbor springs air park lot 6\drawings\2021034 b a1.0.dwg

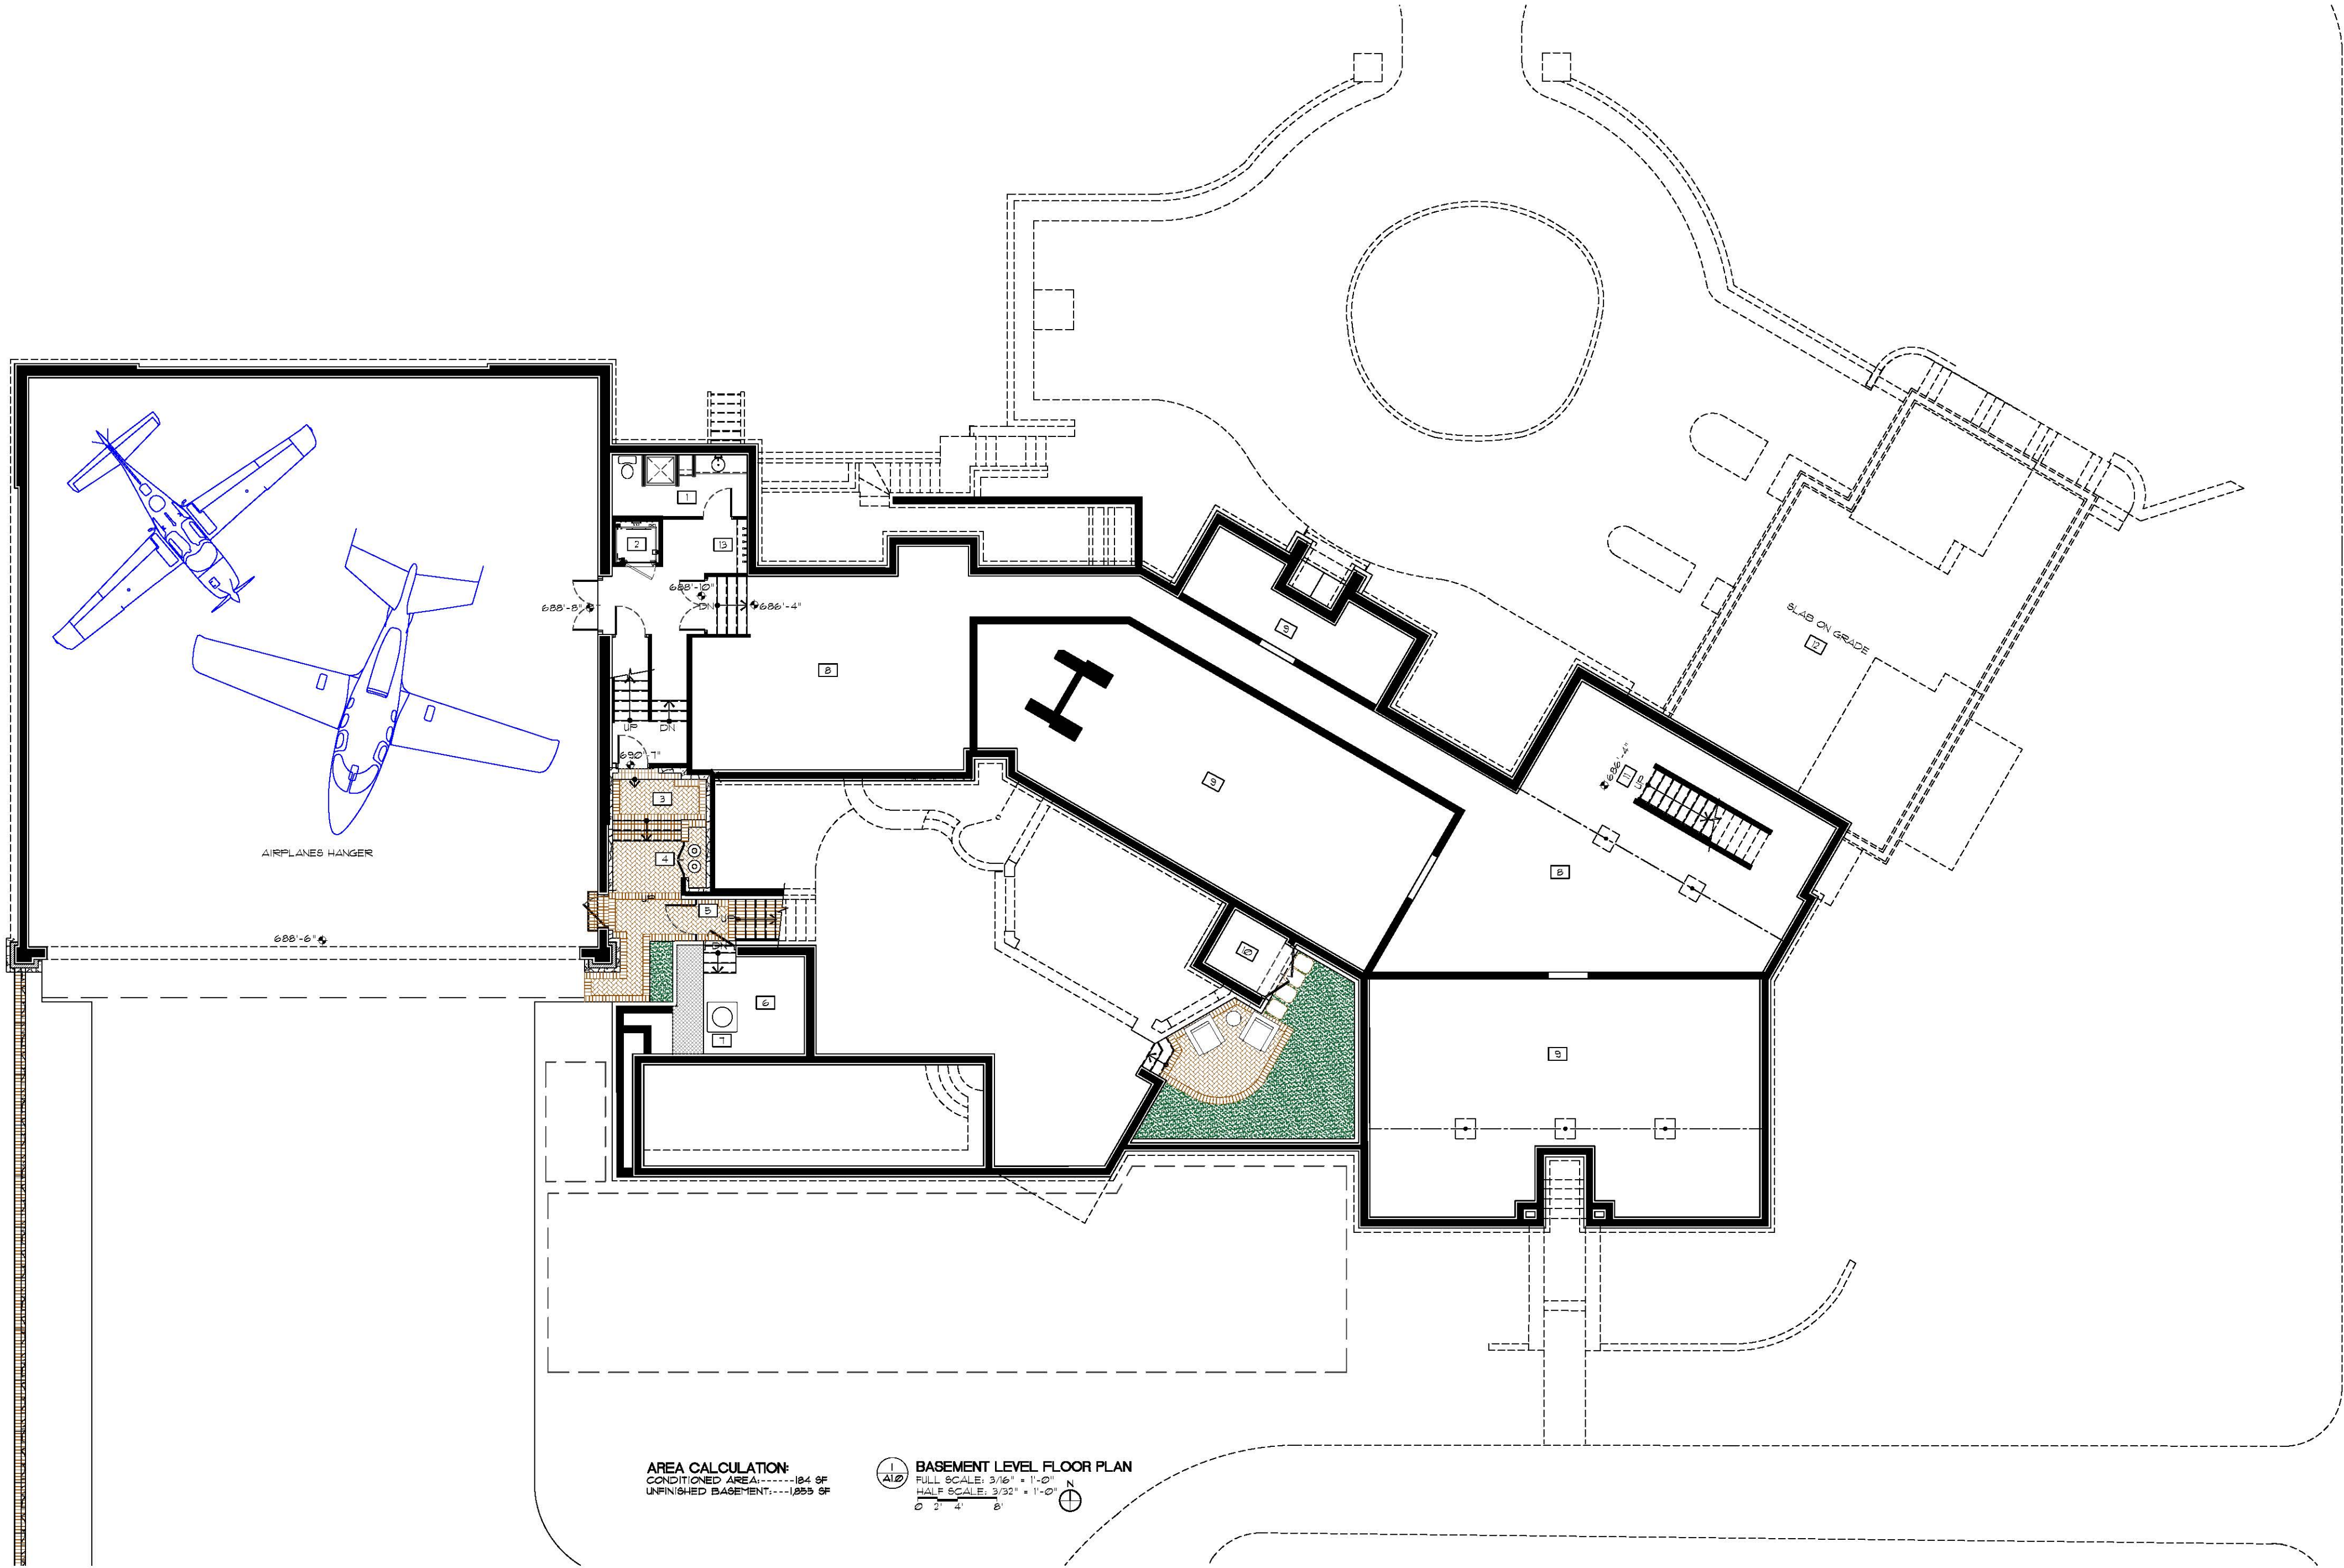

AREA CALCULATION:
CONDITIONED AREA:-----184 SF
UNFINISHED BASEMENT:---1255 SF

BASEMENT LEVEL FLOOR PLAN
FULL SCALE: 3/16" = 1'-0"
HALF SCALE: 3/32" = 1'-0"
0' 2' 4' 8'

KEY NOTES

1. BATHROOM SERVICES HANGER
2. ELEVATOR OR OPTIONAL STORAGE
3. COVERED ENTRANCE
4. PROPANE TANKS STORAGE
5. STAIRS LEADING TO POOL TERRACE ABOVE
6. POOL EQUIPMENT ROOM
7. POOL HEATER PUMP
8. UNFINISHED BASEMENT
9. CRAWL SPACE
10. HOT TUB SERVICE ACCESS
11. SERVICE STAIRS LEADING TO UPPER LEVEL
12. SLAB ON GRADE
13. COAT HANGERS AND SHELF BELOW

Harbor Springs Airpark Lot 6
xxxx Bay Skies Ct.
Harbor Springs, MI

A1.0

architect michael l. oxman


certified these documents were prepared or
under the supervision of the architect
on the date of the seal of the architect
on the project only. Any other use is strictly prohibited.

12/17/2025
12/19/2025
12/13/2025
01/13/2026
02/10/2026

OWNER REVIEW
OWNER REVIEW
OWNER REVIEW
SITE PLAN REVIEW
OWNER REVIEW

221034 b
12/17/2025
12/19/2025
12/13/2025
01/13/2026
02/10/2026

PLOTTED: Tuesday, February 10, 2026 3:16:15 PM FILE: p:\job folders\2021\2021034 matthews - harbor springs\2021034b harbor spring air park lot 6\drawings\2021034 b a1.4.dwg

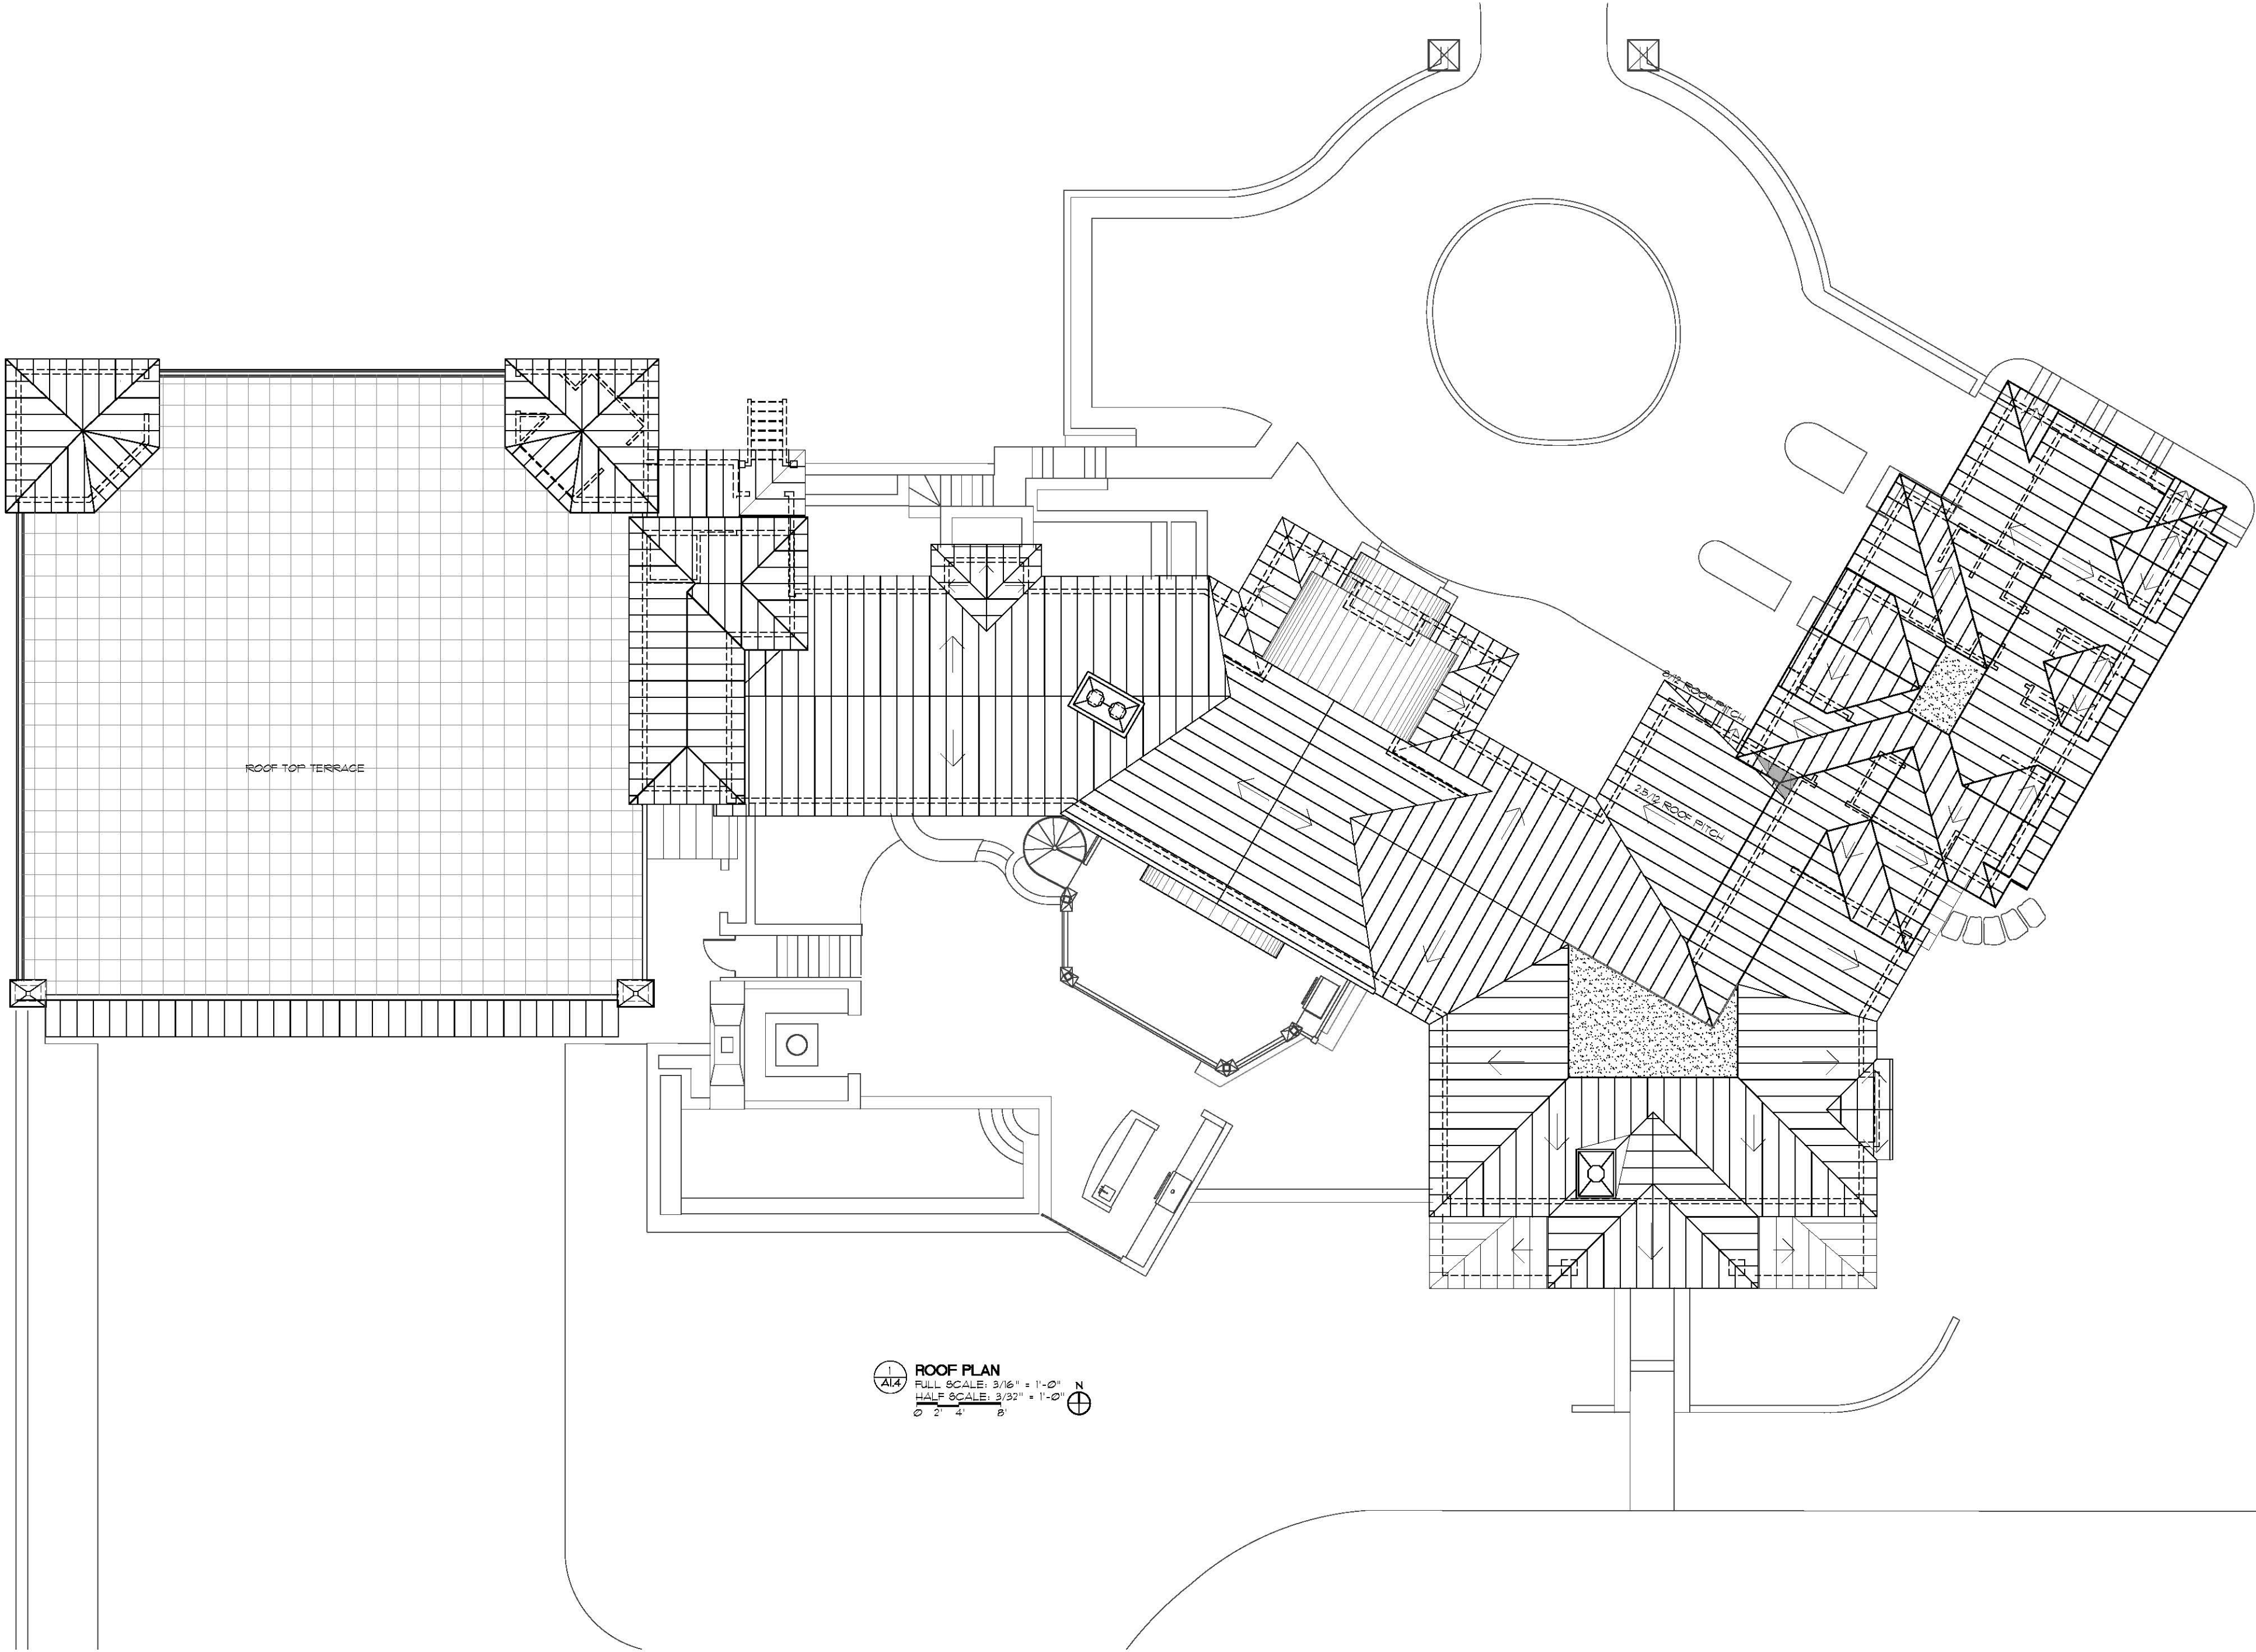

ROOF PLAN
FULL SCALE: 3/16" = 1'-0"
HALF SCALE: 3/32" = 1'-0"
0' 2' 4' 8'


Harbor Springs Airpark Lot 6
xxxx Bay Skies Ct.
Harbor Springs, MI

A1.4


architect michael l. oxman

OWNER REVIEW	12/01/2025	certified true and correct documents were prepared or
OWNER REVIEW	12/19/2025	under the supervision of a registered professional
OWNER REVIEW	12/13/2025	architect or engineer and the seal of the architect or
OWNER REVIEW	01/13/2026	engineer is required on the drawings.
OWNER REVIEW	02/10/2026	on the project only. Any other use is strictly prohibited.

PLOTTED: Tuesday, February 17, 2026 12:50:22 PM FILE: p:\job_folders\2021\0201034 matthews - harbor springs\20210346 harbor spring air park lot 6\drawings\2021034 b a 2.1.dwg

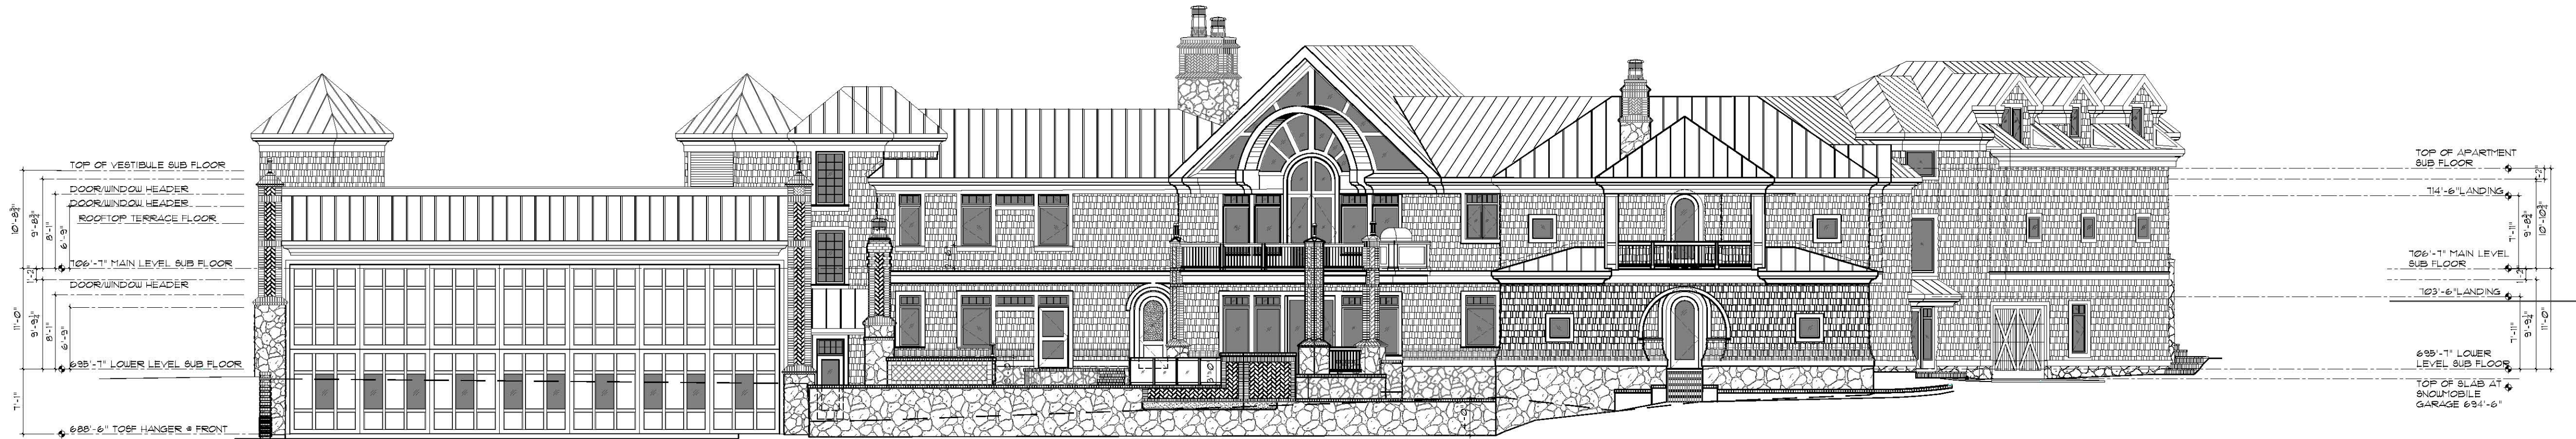

VIEW SIDE ELEVATION
FULL SCALE: 3/16" = 1'-0"
HALF SCALE: 3/32" = 1'-0"

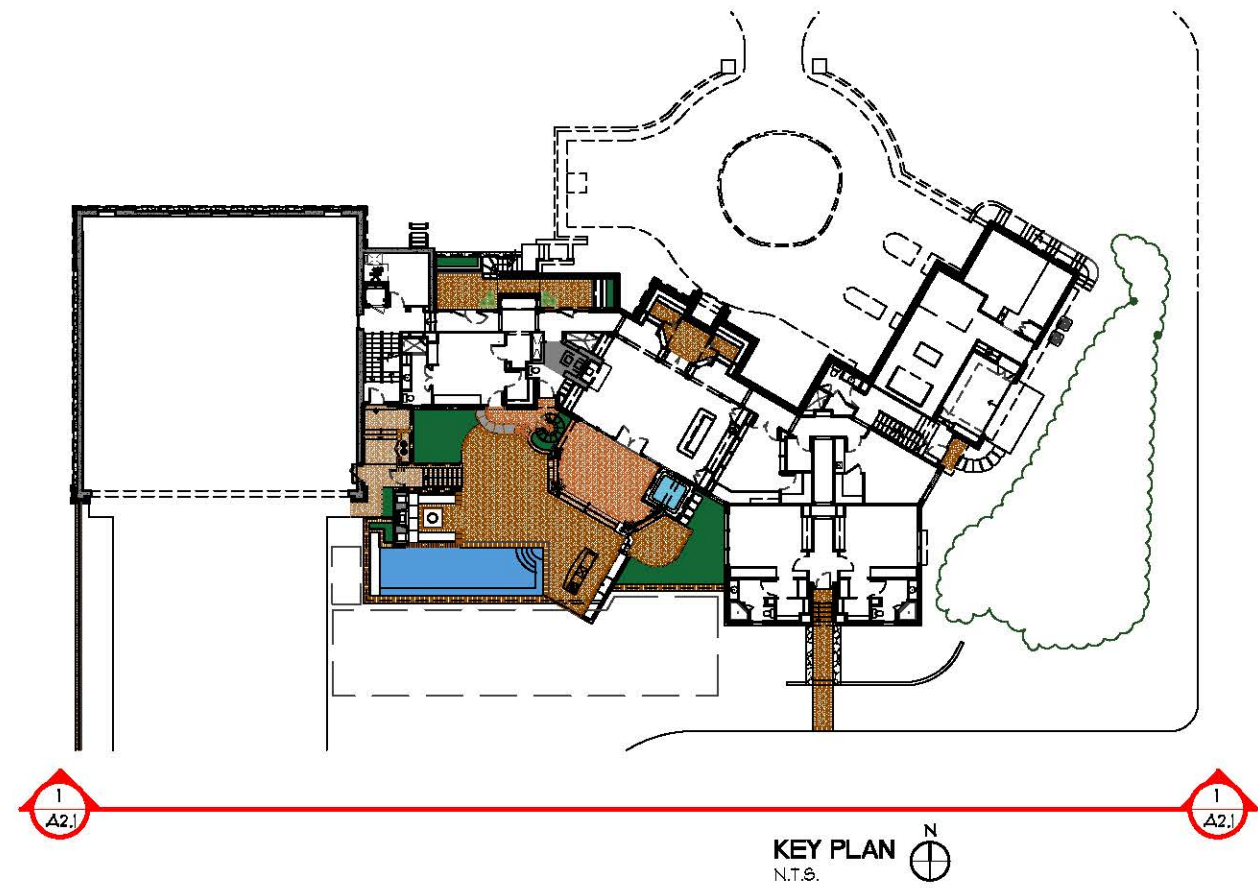

Harbor Springs Airpark Lot 6
xxxx Bay Sides Ct.
Harbor Springs, MI

22'034 b
A2.1

architect michael l. oxman

Locality and these documents were prepared or
designed by the architect or under his direct
supervision and to the best of his knowledge
and belief they comply with the applicable
building codes.

OWNER REVIEW
OWNER REVIEW
OWNER REVIEW
OWNER REVIEW
OWNER REVIEW
OWNER REVIEW

12/10/2025
12/13/2025
07/13/2025
07/13/2026
07/13/2026
07/13/2026

10/13/2025
10/13/2025
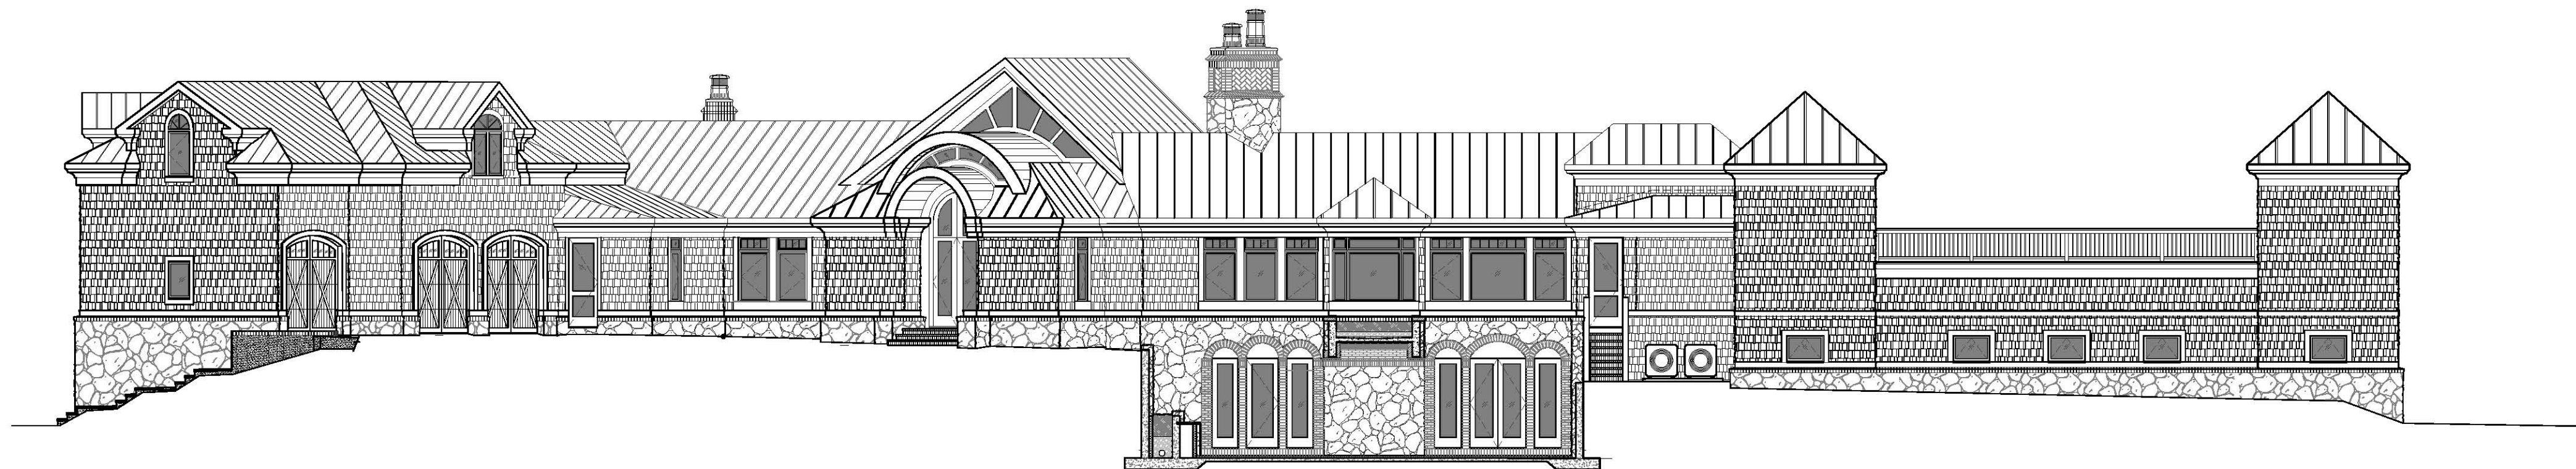


ENTRY SIDE ELEVATION

FULL SCALE: $\frac{3}{16}'' = 1'-0''$
HALF SCALE: $\frac{3}{32}'' = 1'-0''$

0' 2' 4' 8'

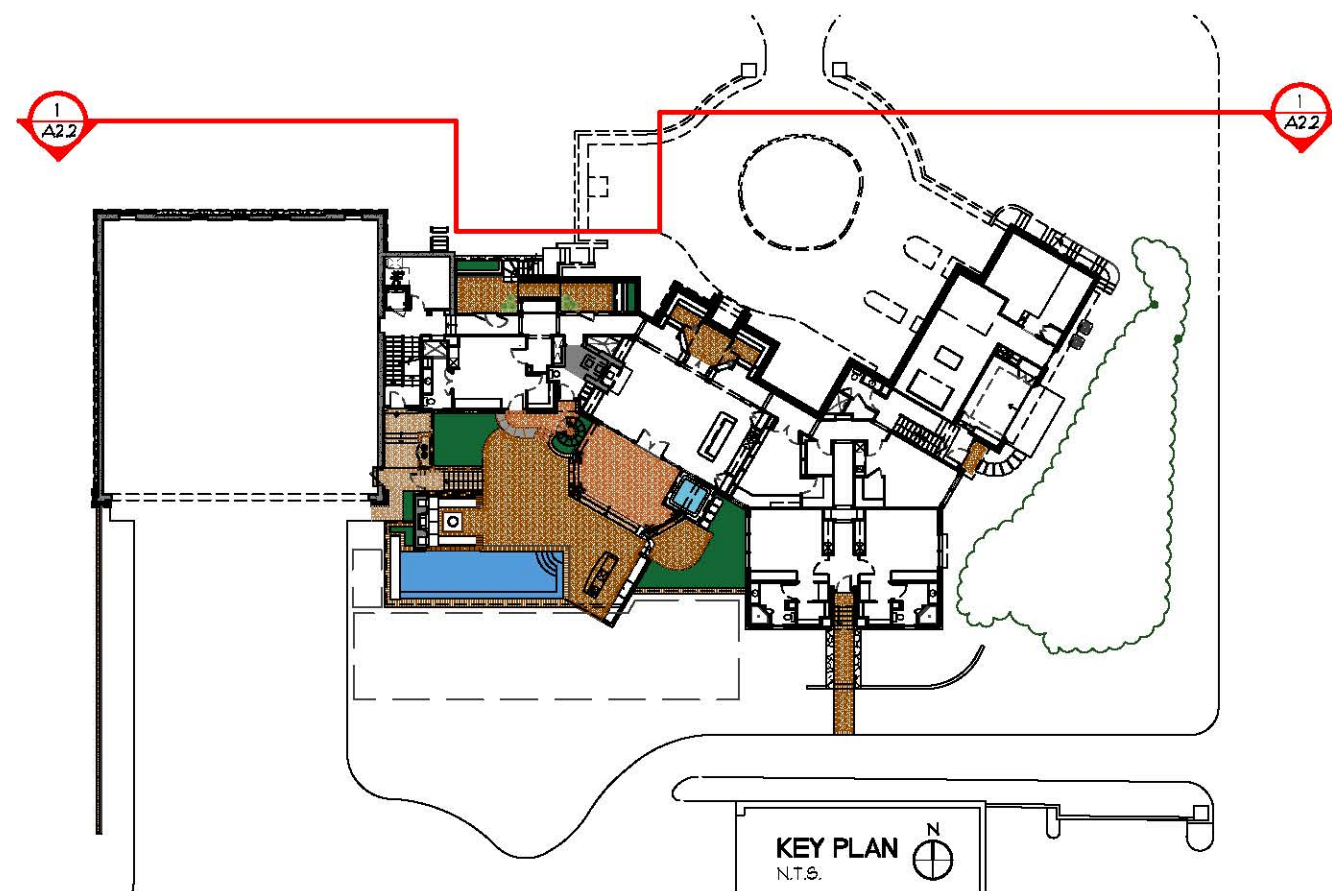


PLOTTED: Tuesday, February 10, 2026 3:12:57 PM FILE: p:\job folders\2021\2021034 matthews - harbor springs\2021034to harbor spring air park lot 6\drawings\2021034 b a 2.3.dwg

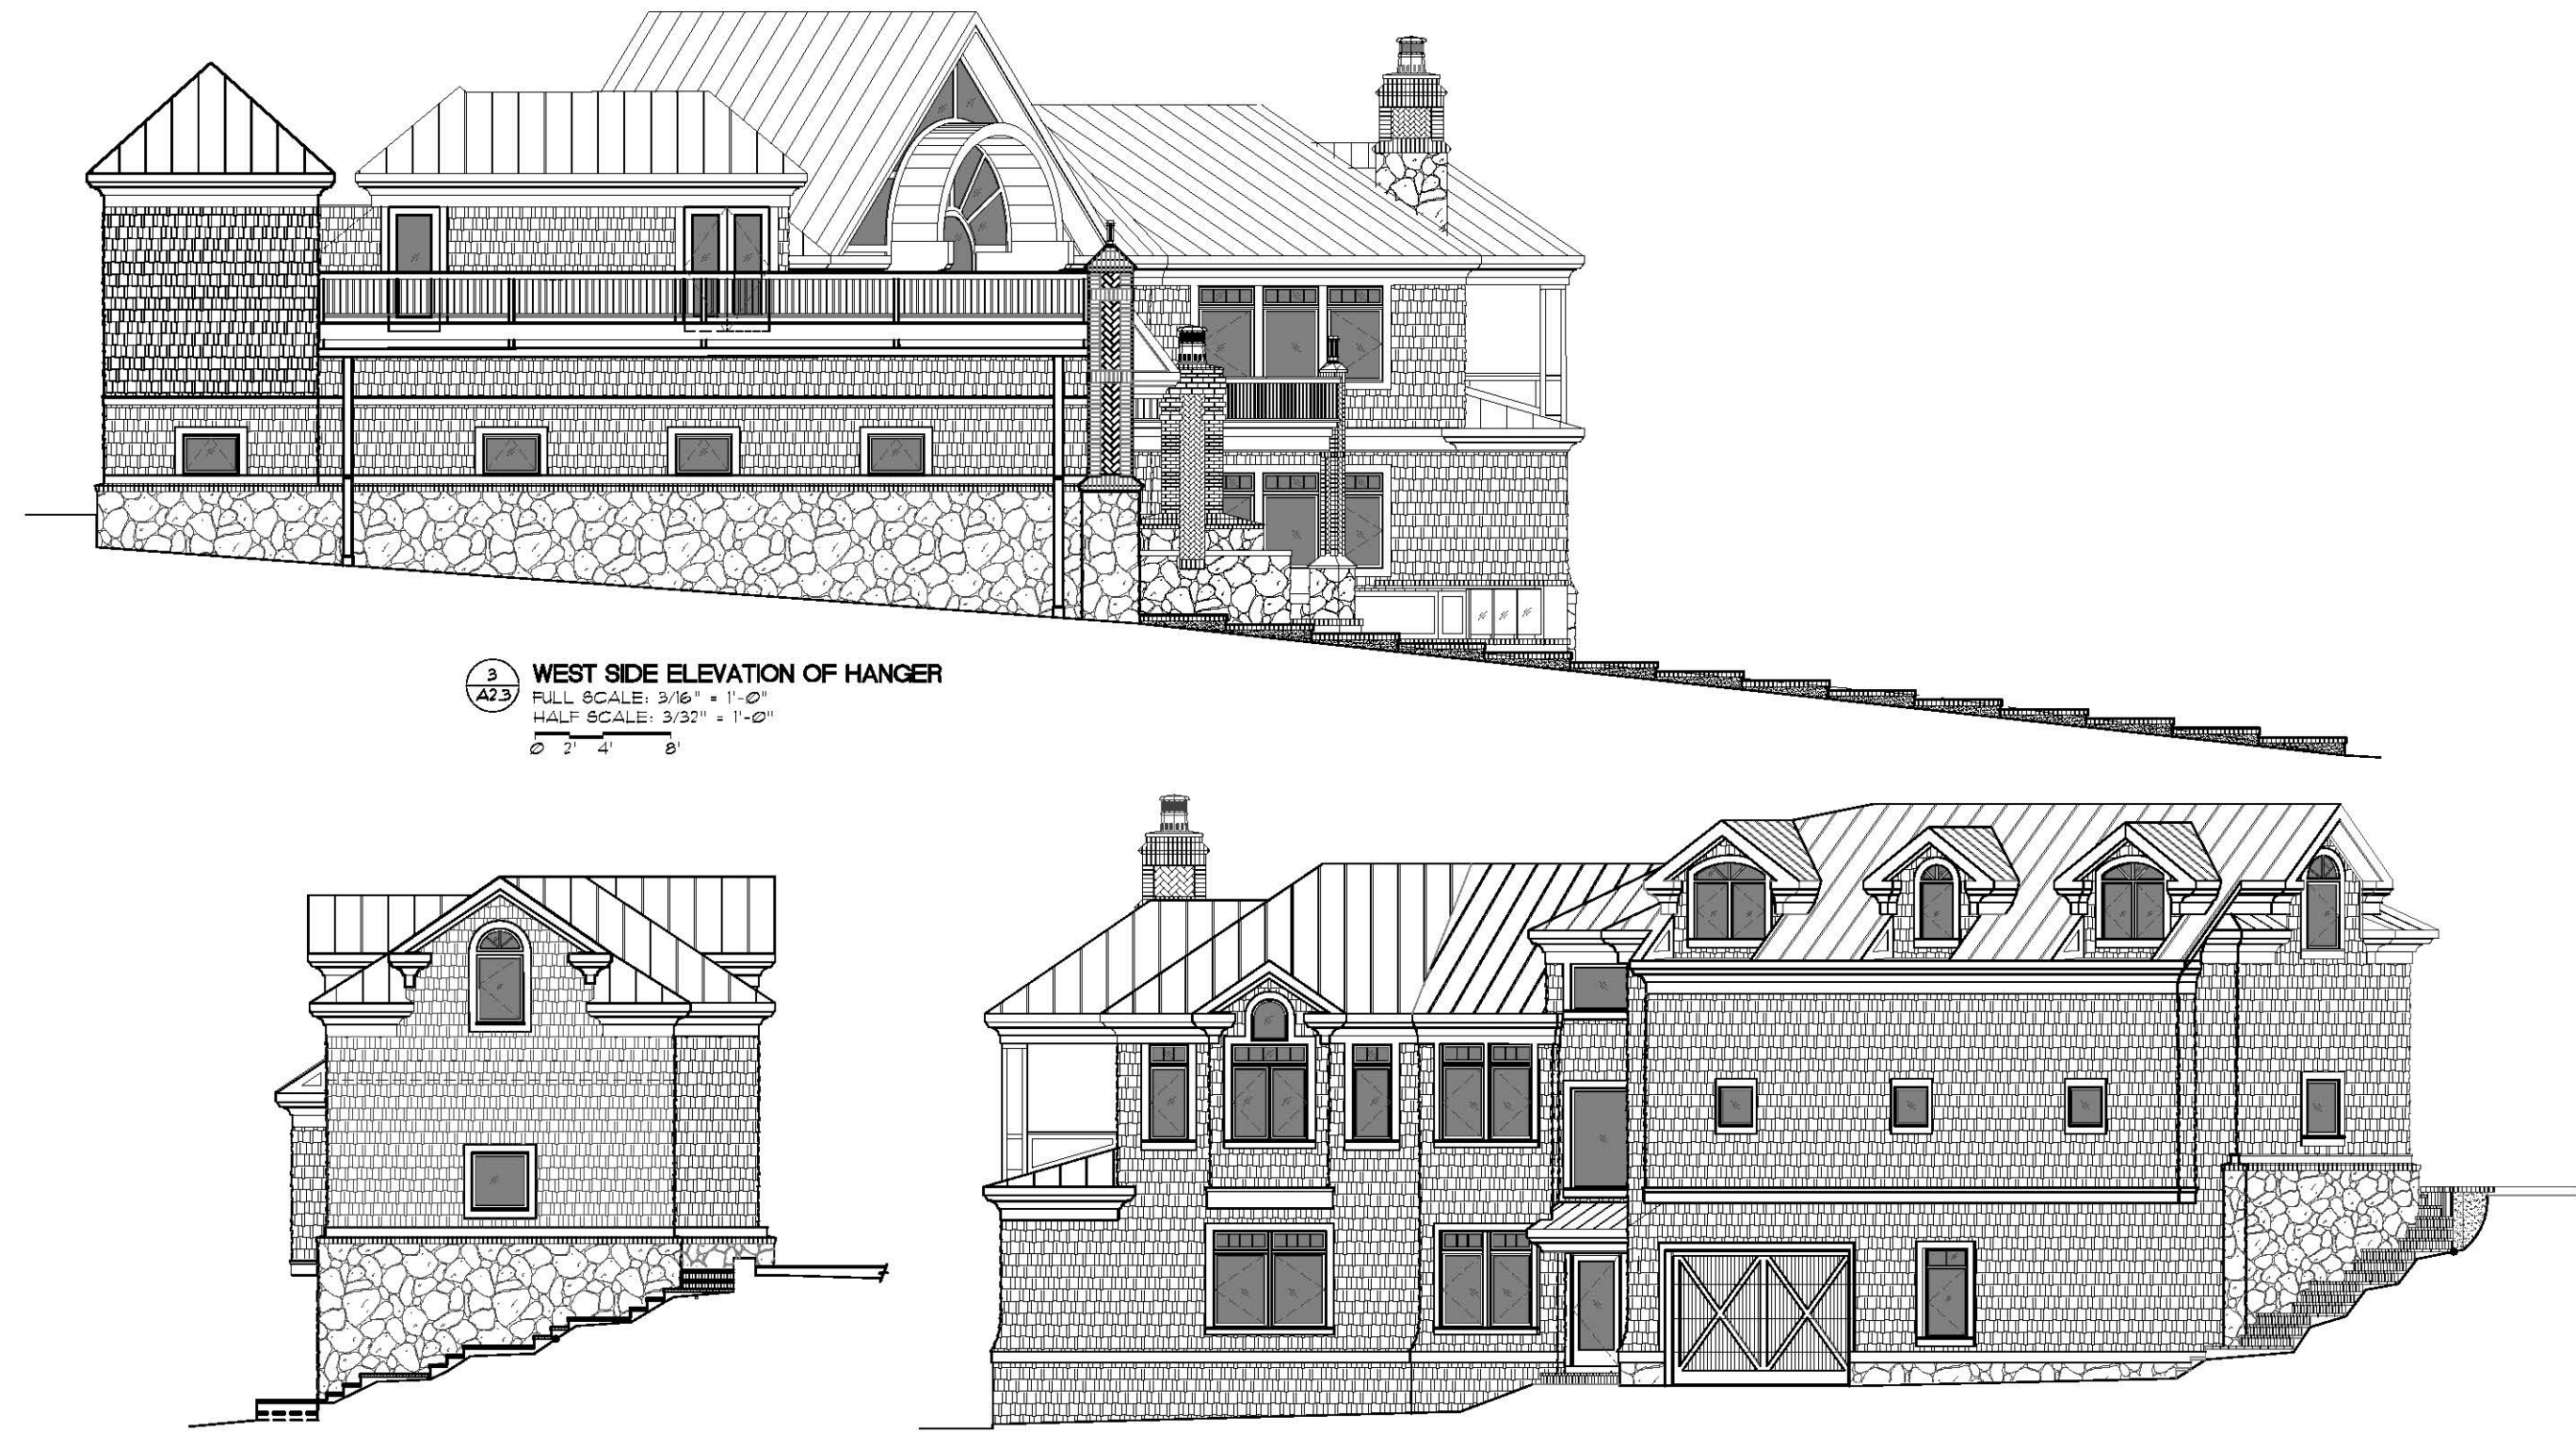


3 WEST SIDE ELEVATION OF HANGER
FULL SCALE: 3/16" = 1'-0"
HALF SCALE: 3/32" = 1'-0"
0' 2' 4' 8'

2 NORTH EAST ELEVATION OF GARAGE
FULL SCALE: 3/16" = 1'-0"
HALF SCALE: 3/32" = 1'-0"
0' 2' 4' 8'

1 EAST SIDE ELEVATION
FULL SCALE: 3/16" = 1'-0"
HALF SCALE: 3/32" = 1'-0"

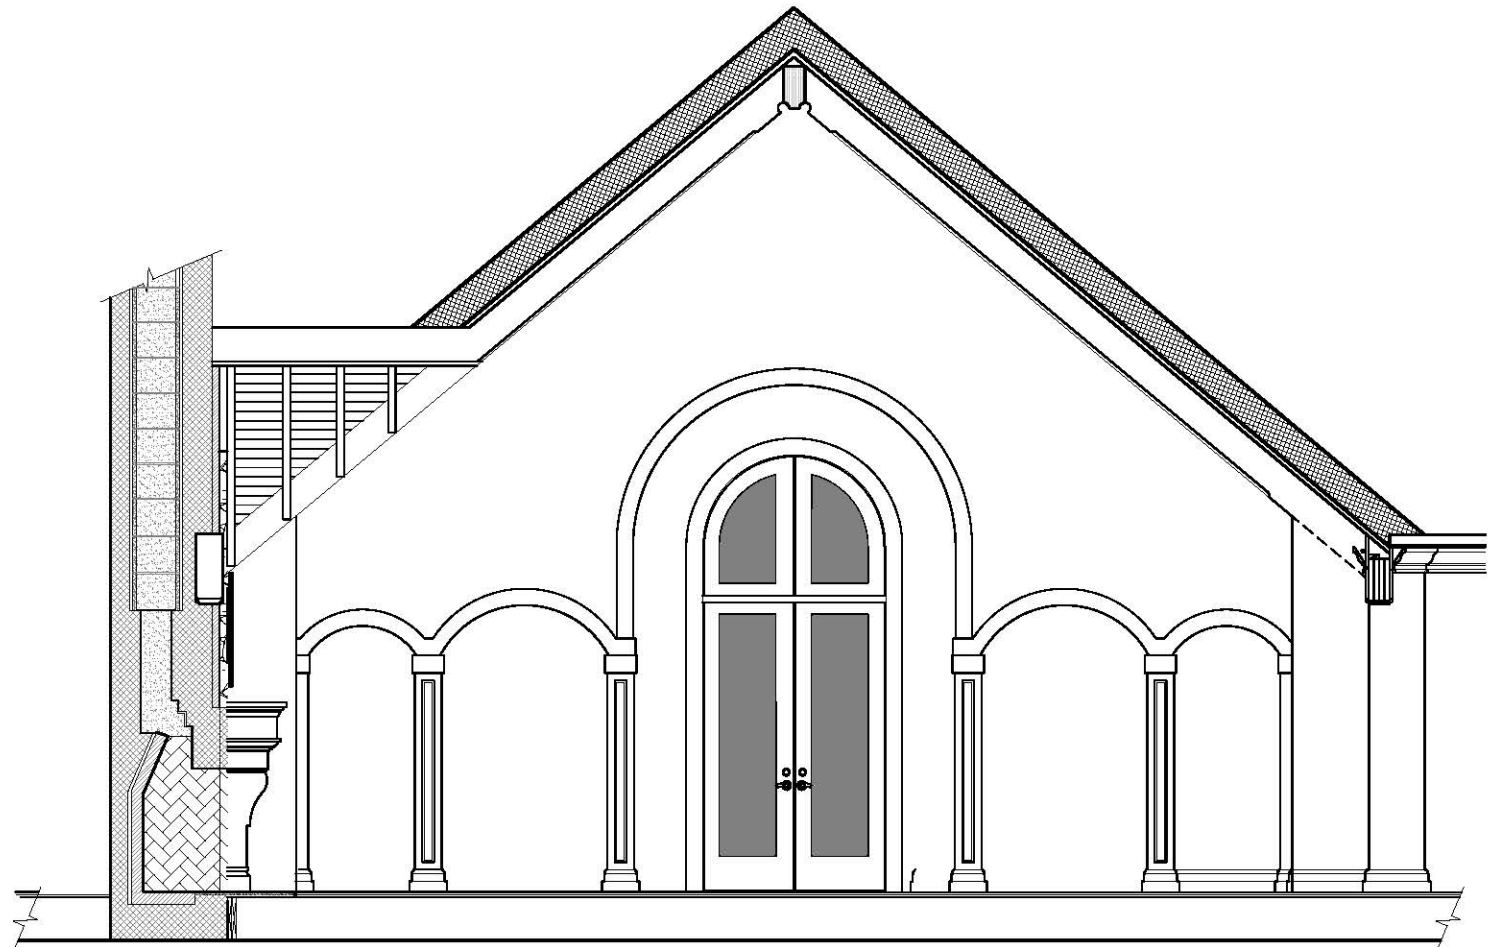


7 SECTION THROUGH FIREPLACE LOOKING AT ENTRY DOOR
FULL SCALE: 3/8" = 1'-0"
HALF SCALE: 3/16" = 1'-0"
0' 1' 2' 4'

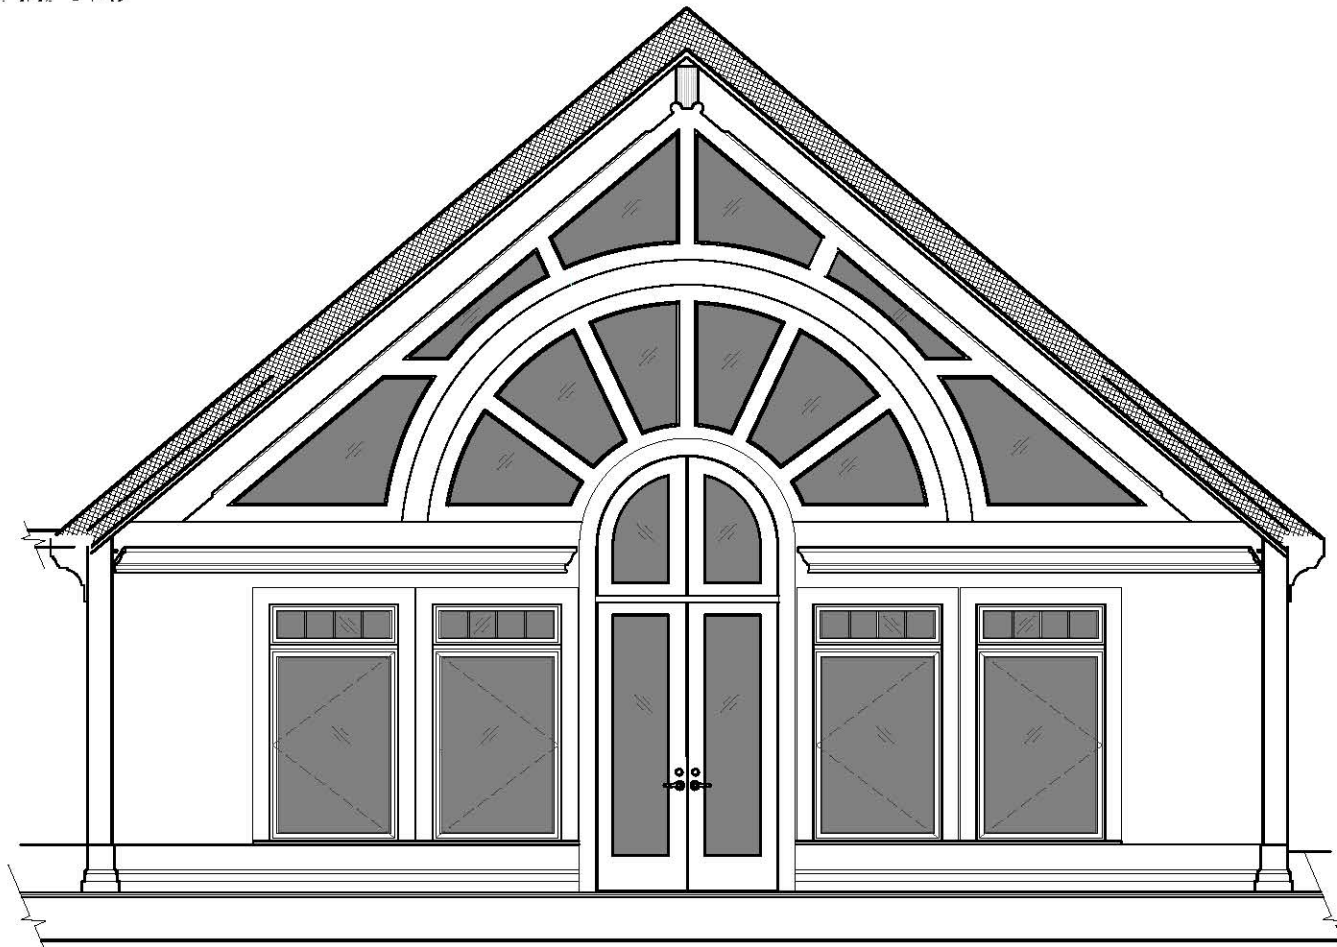


8 HALLWAY LOOKING DOOR TO VIEWING DECK
FULL SCALE: 3/8" = 1'-0"
HALF SCALE: 3/16" = 1'-0"
0' 1' 2' 4'





5 ELEVATION LOOKING AT FIREPLACE WALL
FULL SCALE: 3/8" = 1'-0"
HALF SCALE: 3/16" = 1'-0"
0' 1' 2' 4'

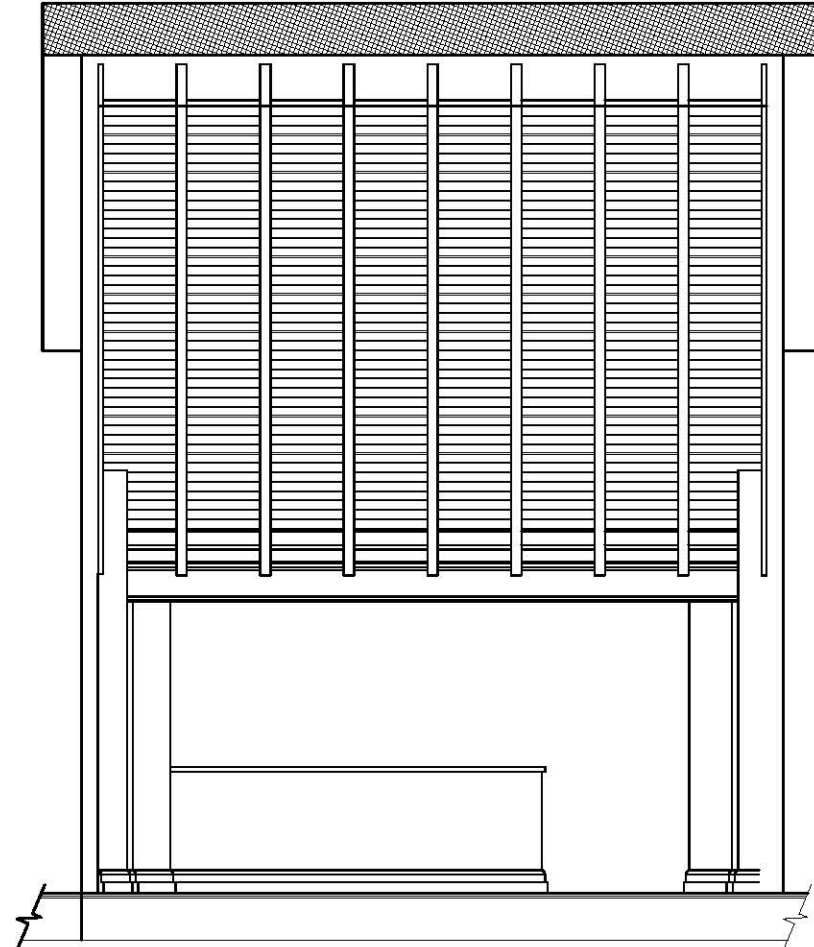



6 ELEVATION LOOKING AT KITCHEN
FULL SCALE: 3/8" = 1'-0"
HALF SCALE: 3/16" = 1'-0"
0' 1' 2' 4'

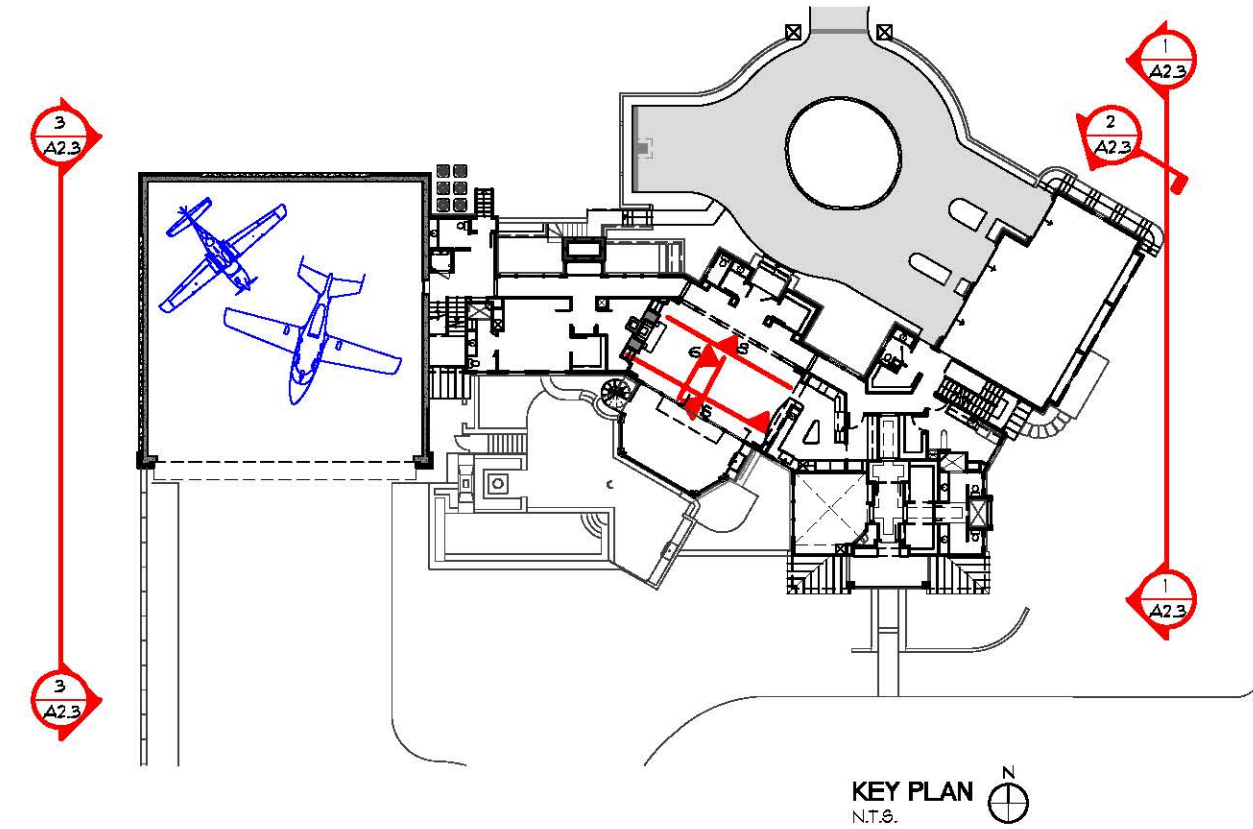

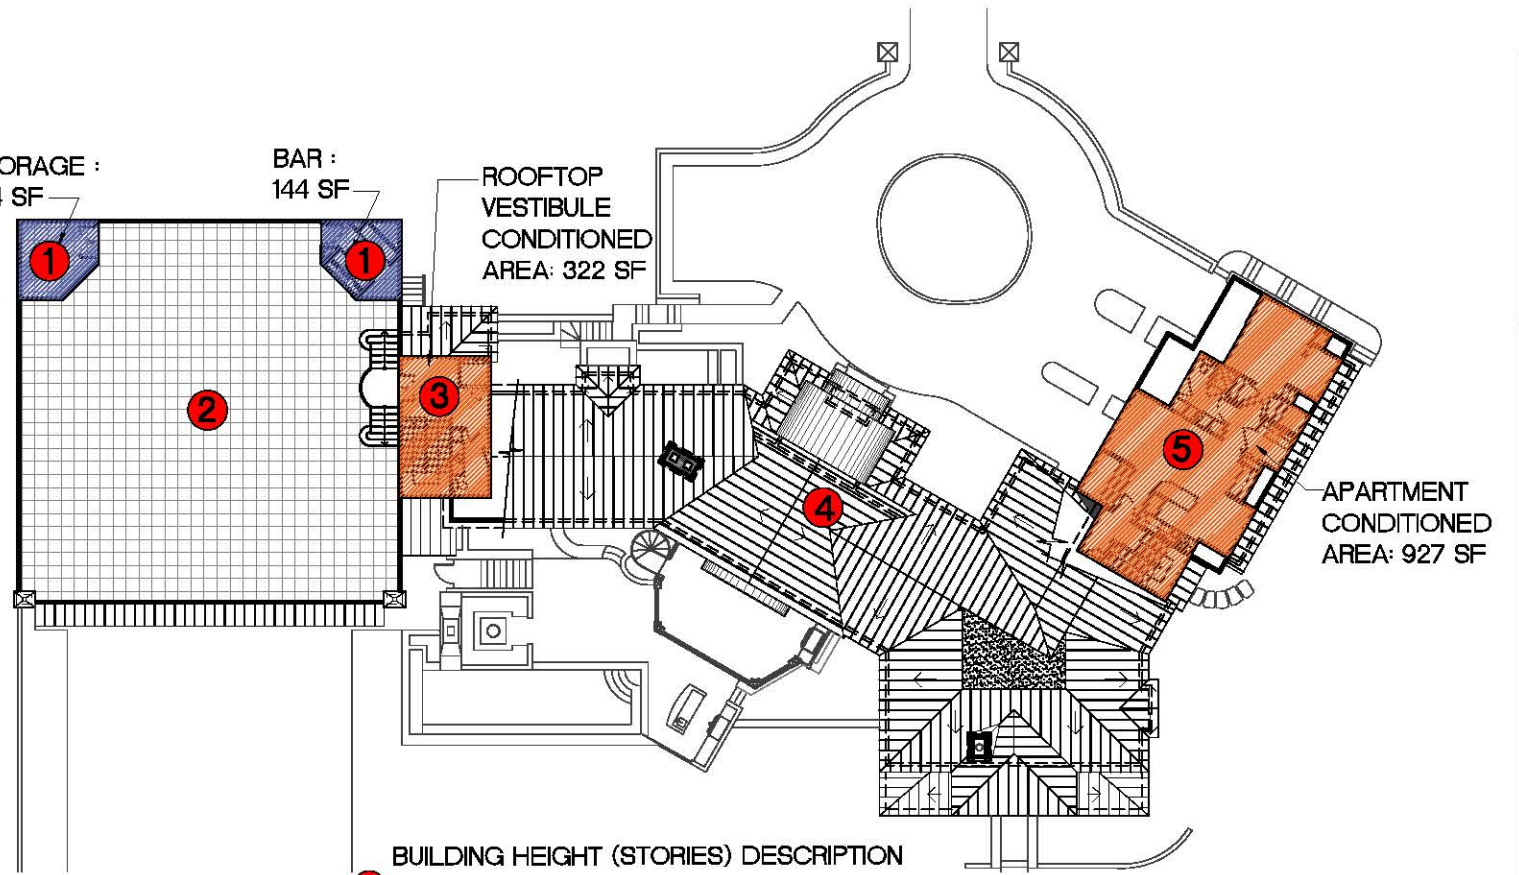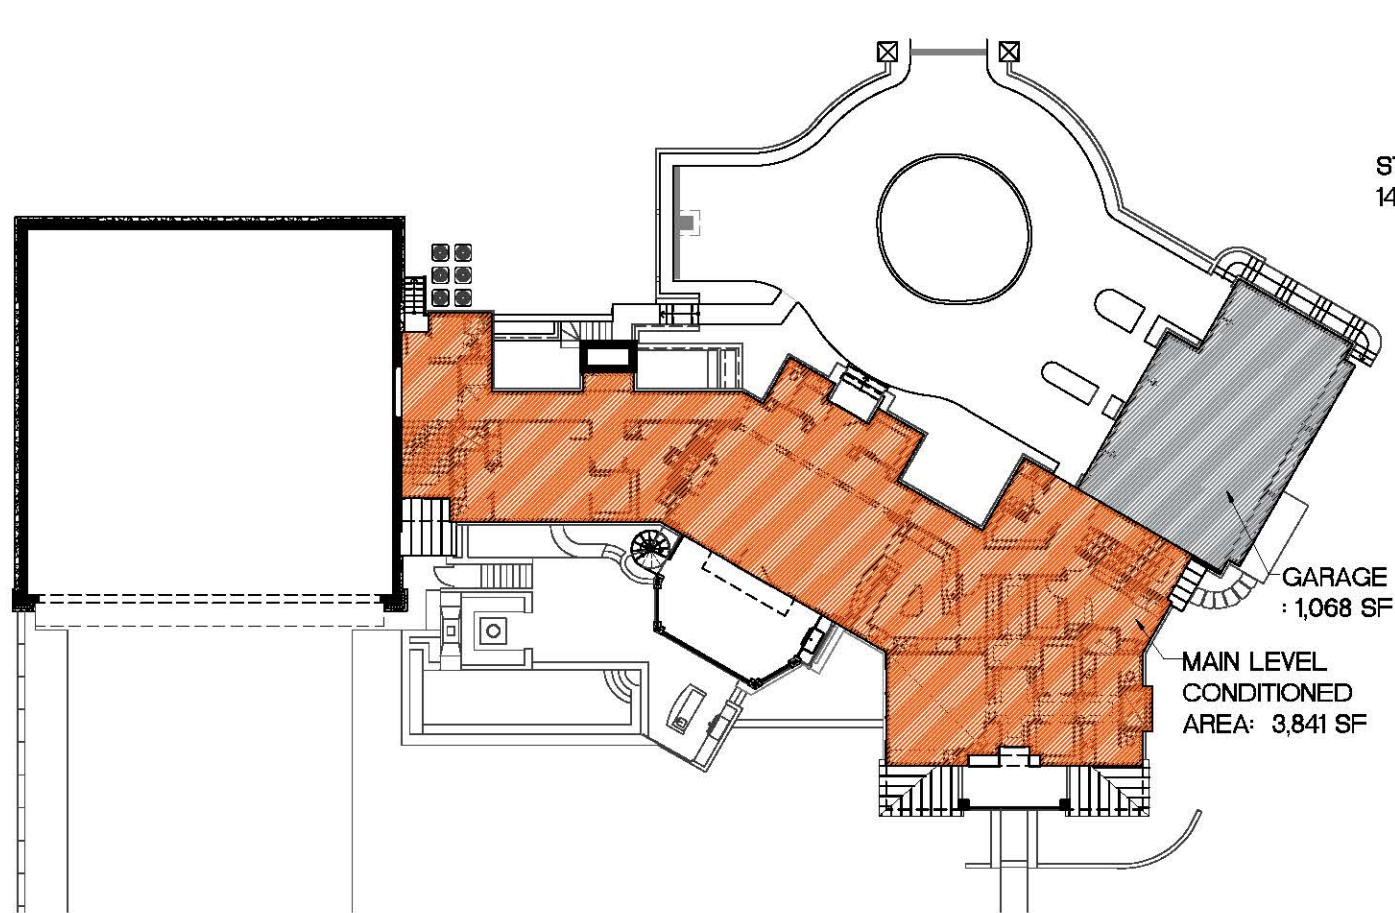

BUILDING HEIGHT (STORIES) DESCRIPTION

- 1 TOW STORY - BAR AND STORAGE AND HANGER BELOW
- 2 ROOFTOP TERRACE: ONE STORY
- 3 VESTIBULE: TWO STORY, BASEMENT AND SUB-BASEMENT
- 4 MAIN HOUSE: ONE STORY, WALK OUT BASEMENT AND UNFINISHED SUB-BASEMENT
- 5 APARTMENT: ONE AND A HALF STORY, GARAGE AND WALK OUT SUB-BASEMENT

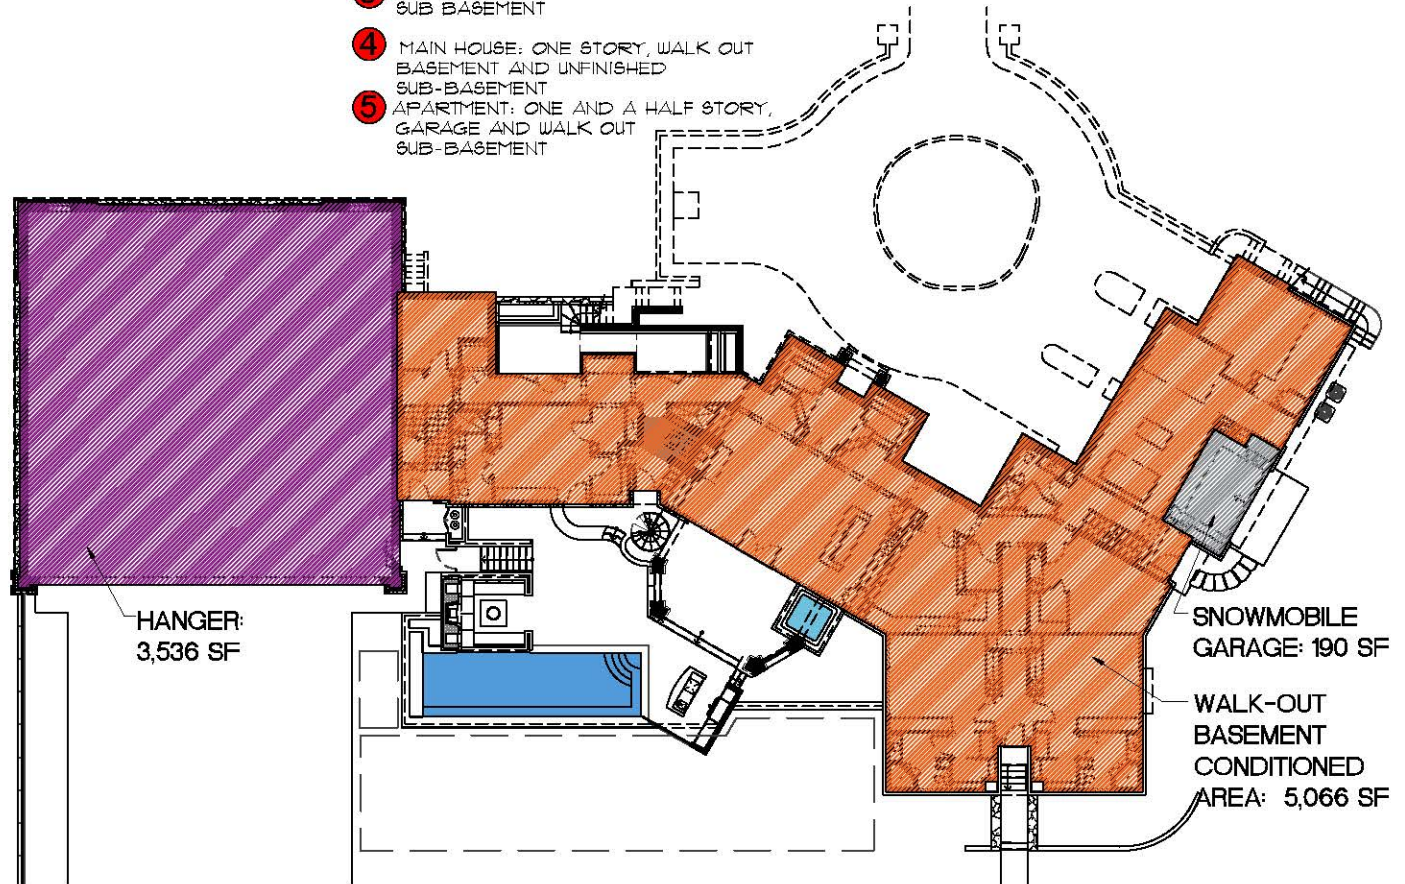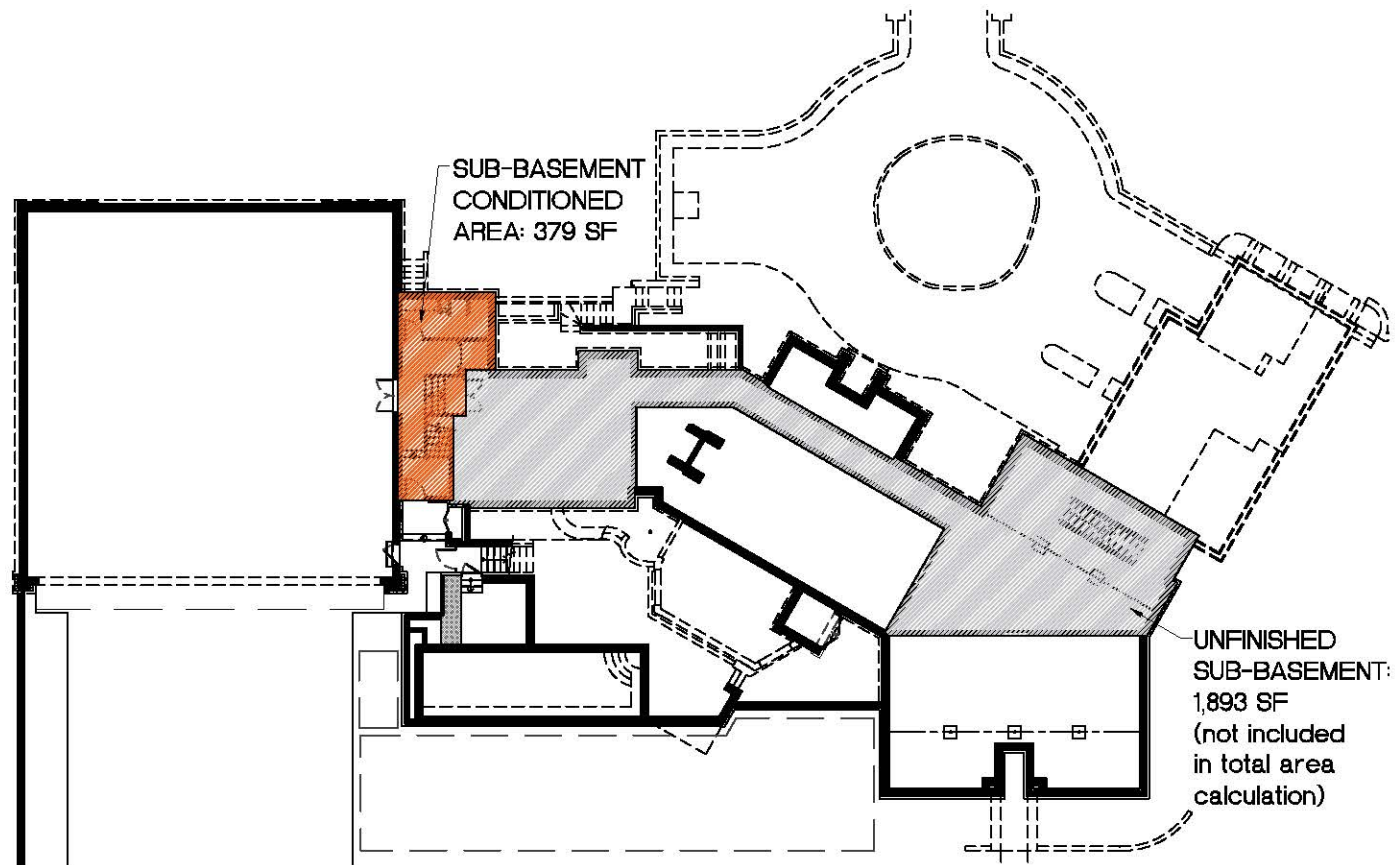

TOTAL CONDITIONED HABITABLE AREAS: 10,535 SF

TOTAL AREAS INCLUDING GARAGES AND HANGER : 15,617 SF

Harbor Springs Airport Lot 6
xxxx Bay Skies Ct.
Harbor Springs, MI

REVIEW
AREA CALCULATION
AREA CALCULATION

01/09/2026
01/14/2026
01/15/2026

Verify that these documents were prepared or approved by me, and that I am duly licensed architect under the laws of the state of Michigan.
Signature: _____
Date: _____

© This drawing is the property of Architect Michael L. Oxman and Associates, Ltd. and is intended for use on this project only. Any other use is strictly prohibited.

architect michael l. oxman

221034 b
PAGE OF X